




Southpoint Village  
 100-313 Village Circle Way  
 Durham, NC 27713  
 (919) 572-0100

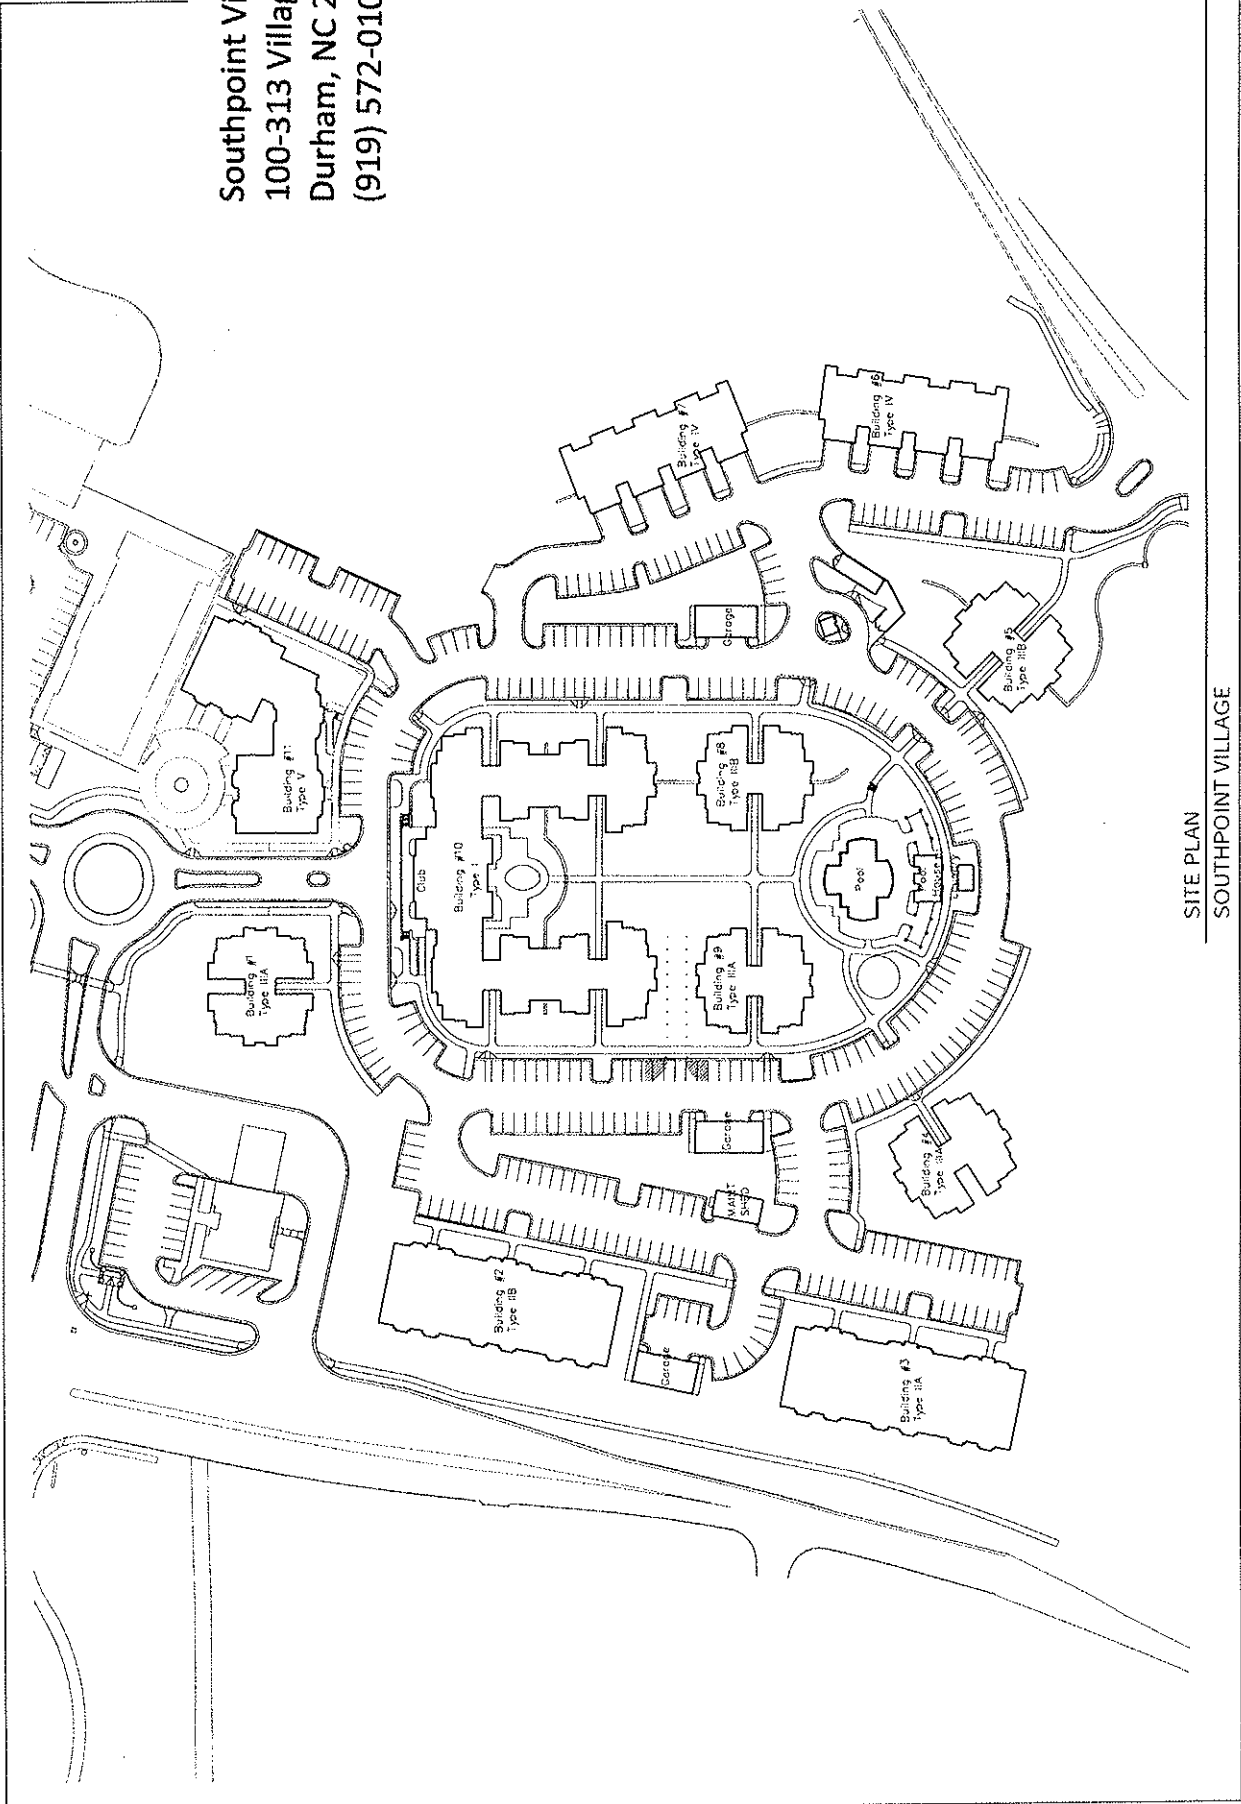

SITE PLAN  
 SOUTHPOINT VILLAGE

DATE: 05.04.2007  
 PROJECT: 05028  
 SCALE: 1/8" = 1'-0"